


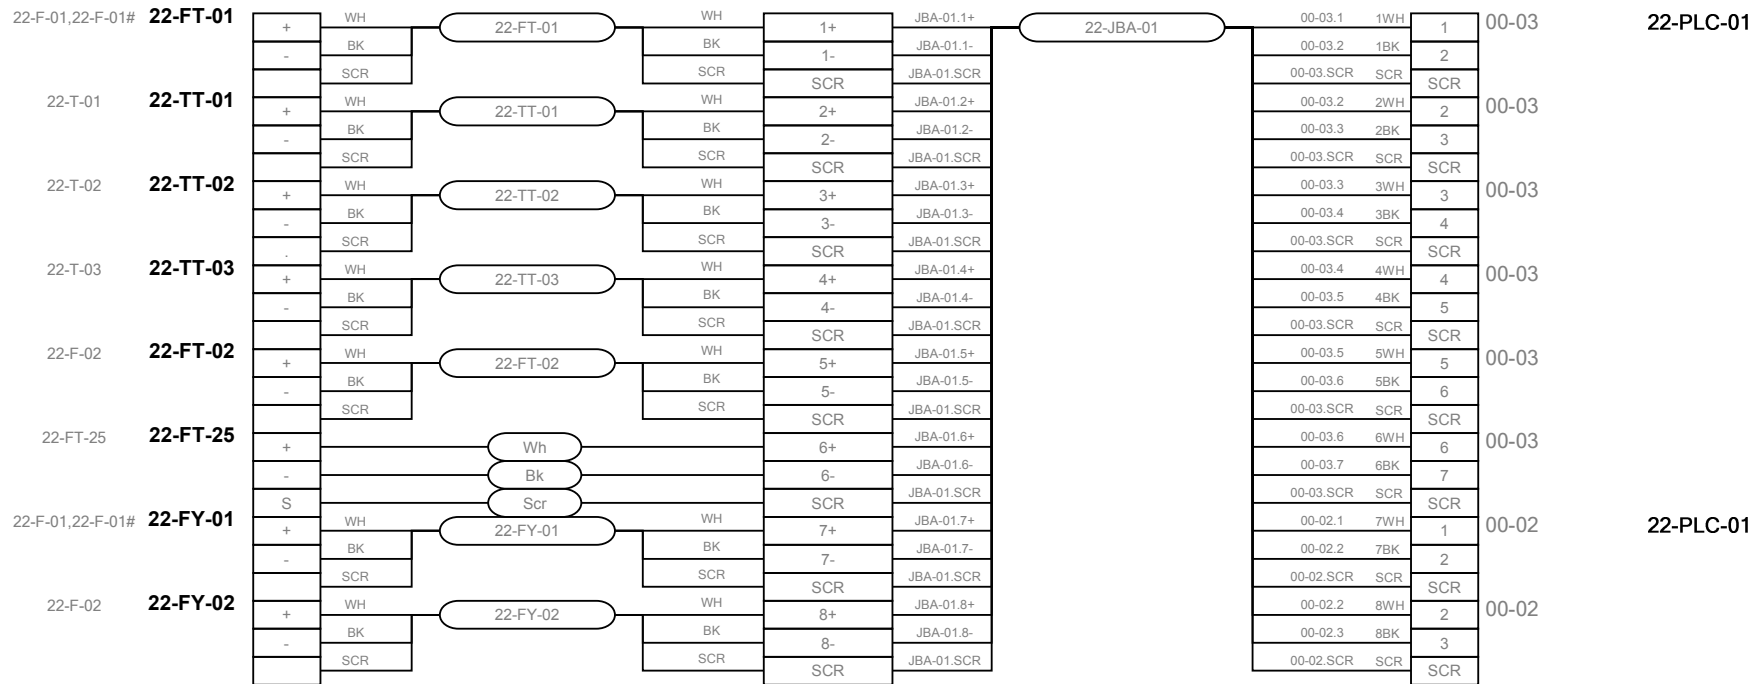


**22-JBA-01**  
**JBA-01**



REV	BY	REVISION STATUS	DATE			DIAGRAM FOR				
				DESIGNED			Termination Connection Diagram			
				CHECKED						
				APPROVED						
				PROJ NO.	P001	TEMPLATE	DRAWING NUMBER	SHEET	REV	
01	TK	PRELIMINARY	04/2005			AutoTemplate.dgm	22-JBA-01	1 of 1	01	